




DETAIL "A" - METAL FLASHING @ TOP OF BRICK WALL
NO SCALE

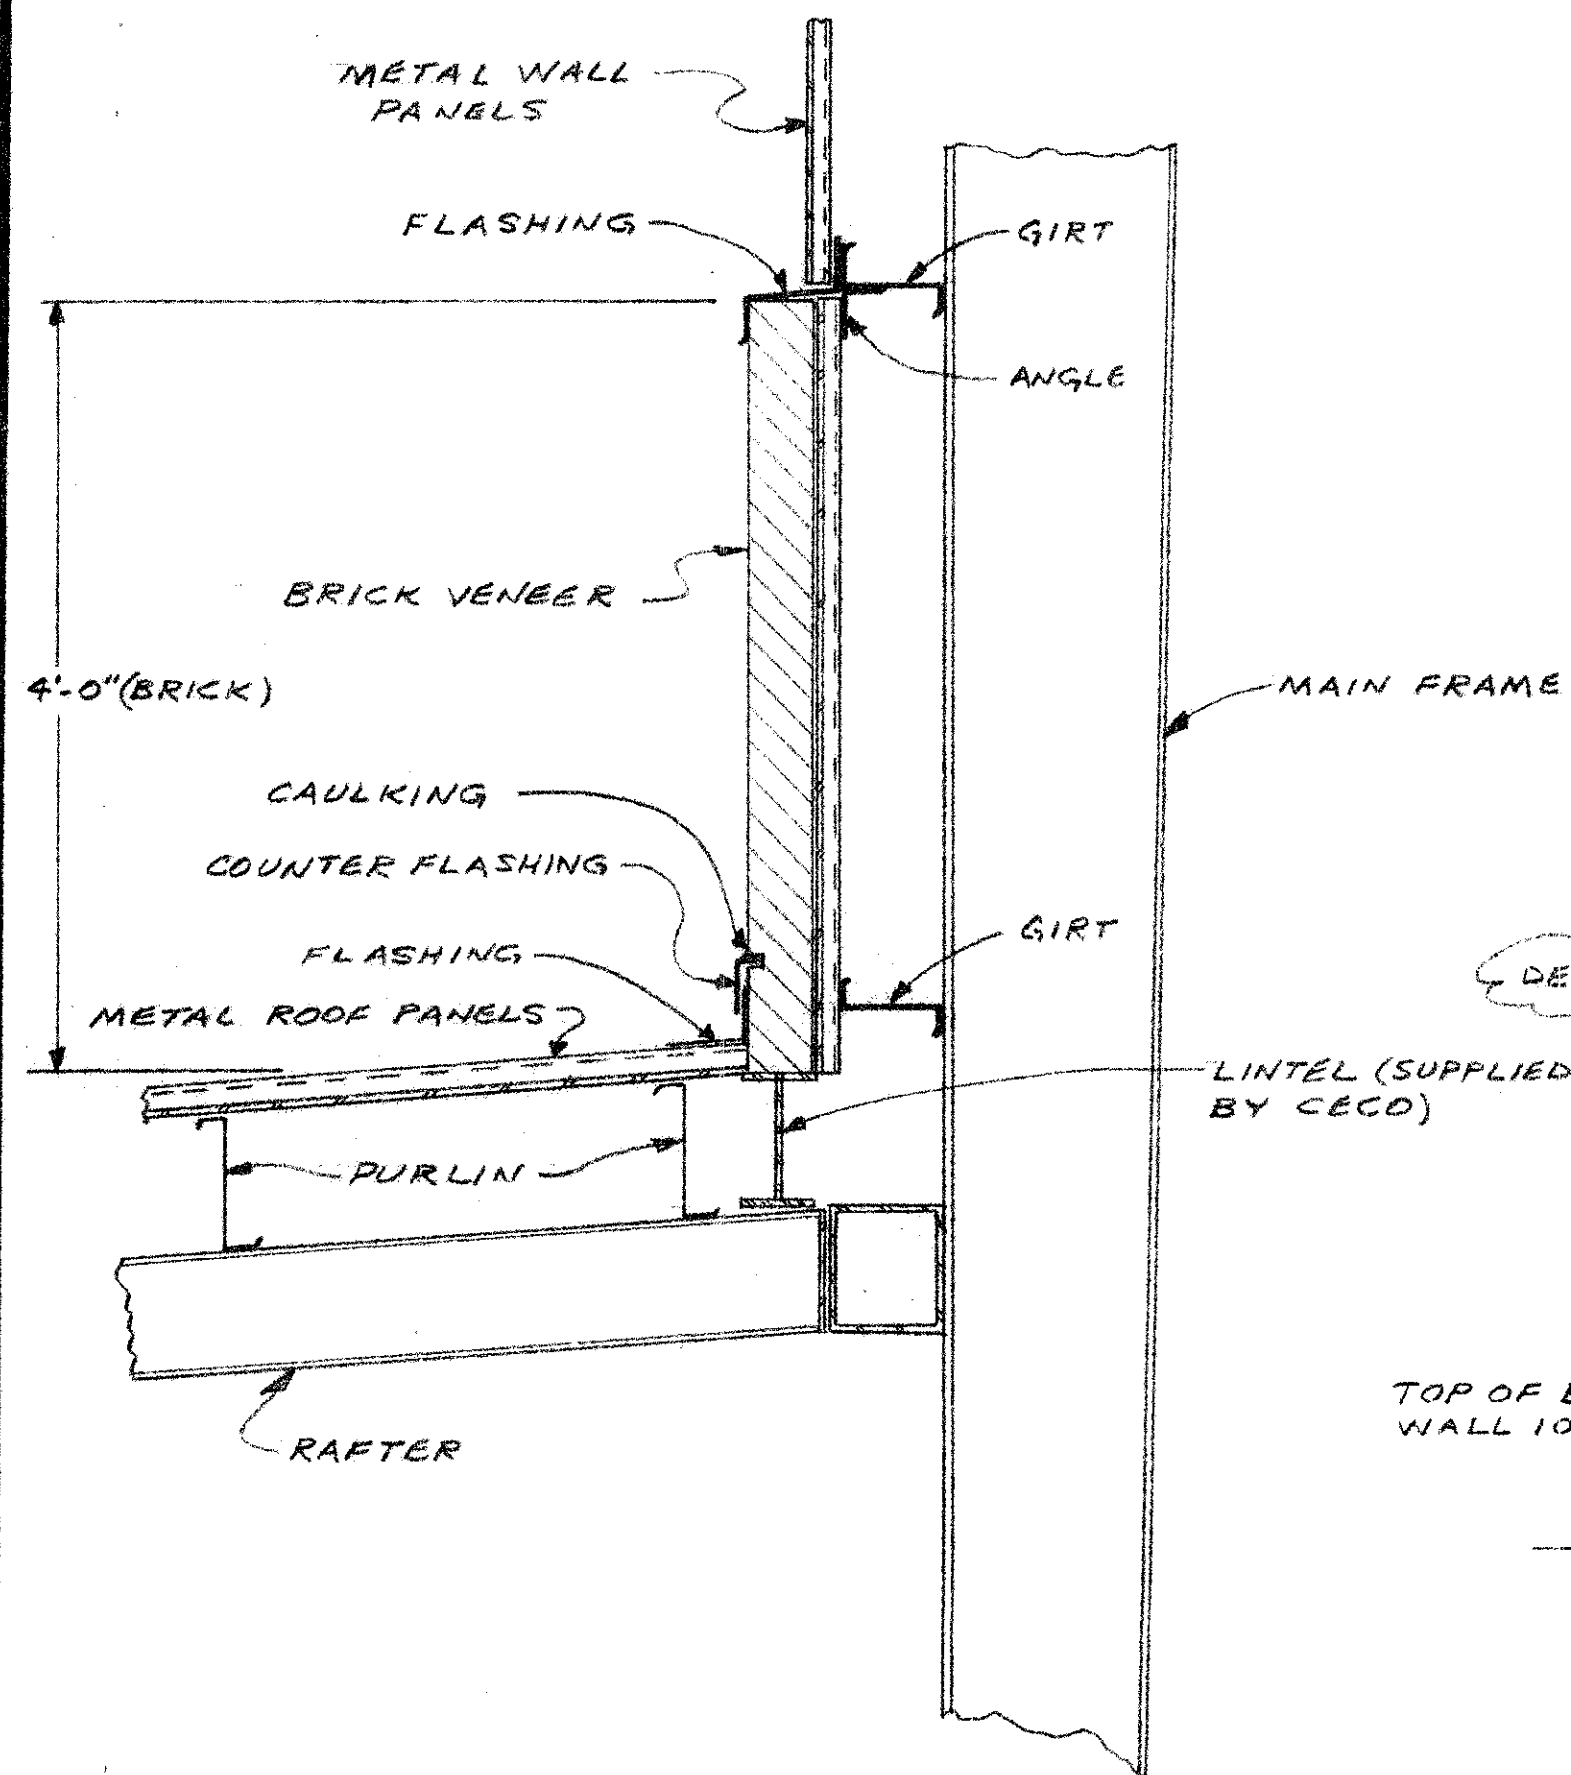


DETAIL "B" - BRICK WALL ABOVE OFFICE ROOF
1" = 1'-0"

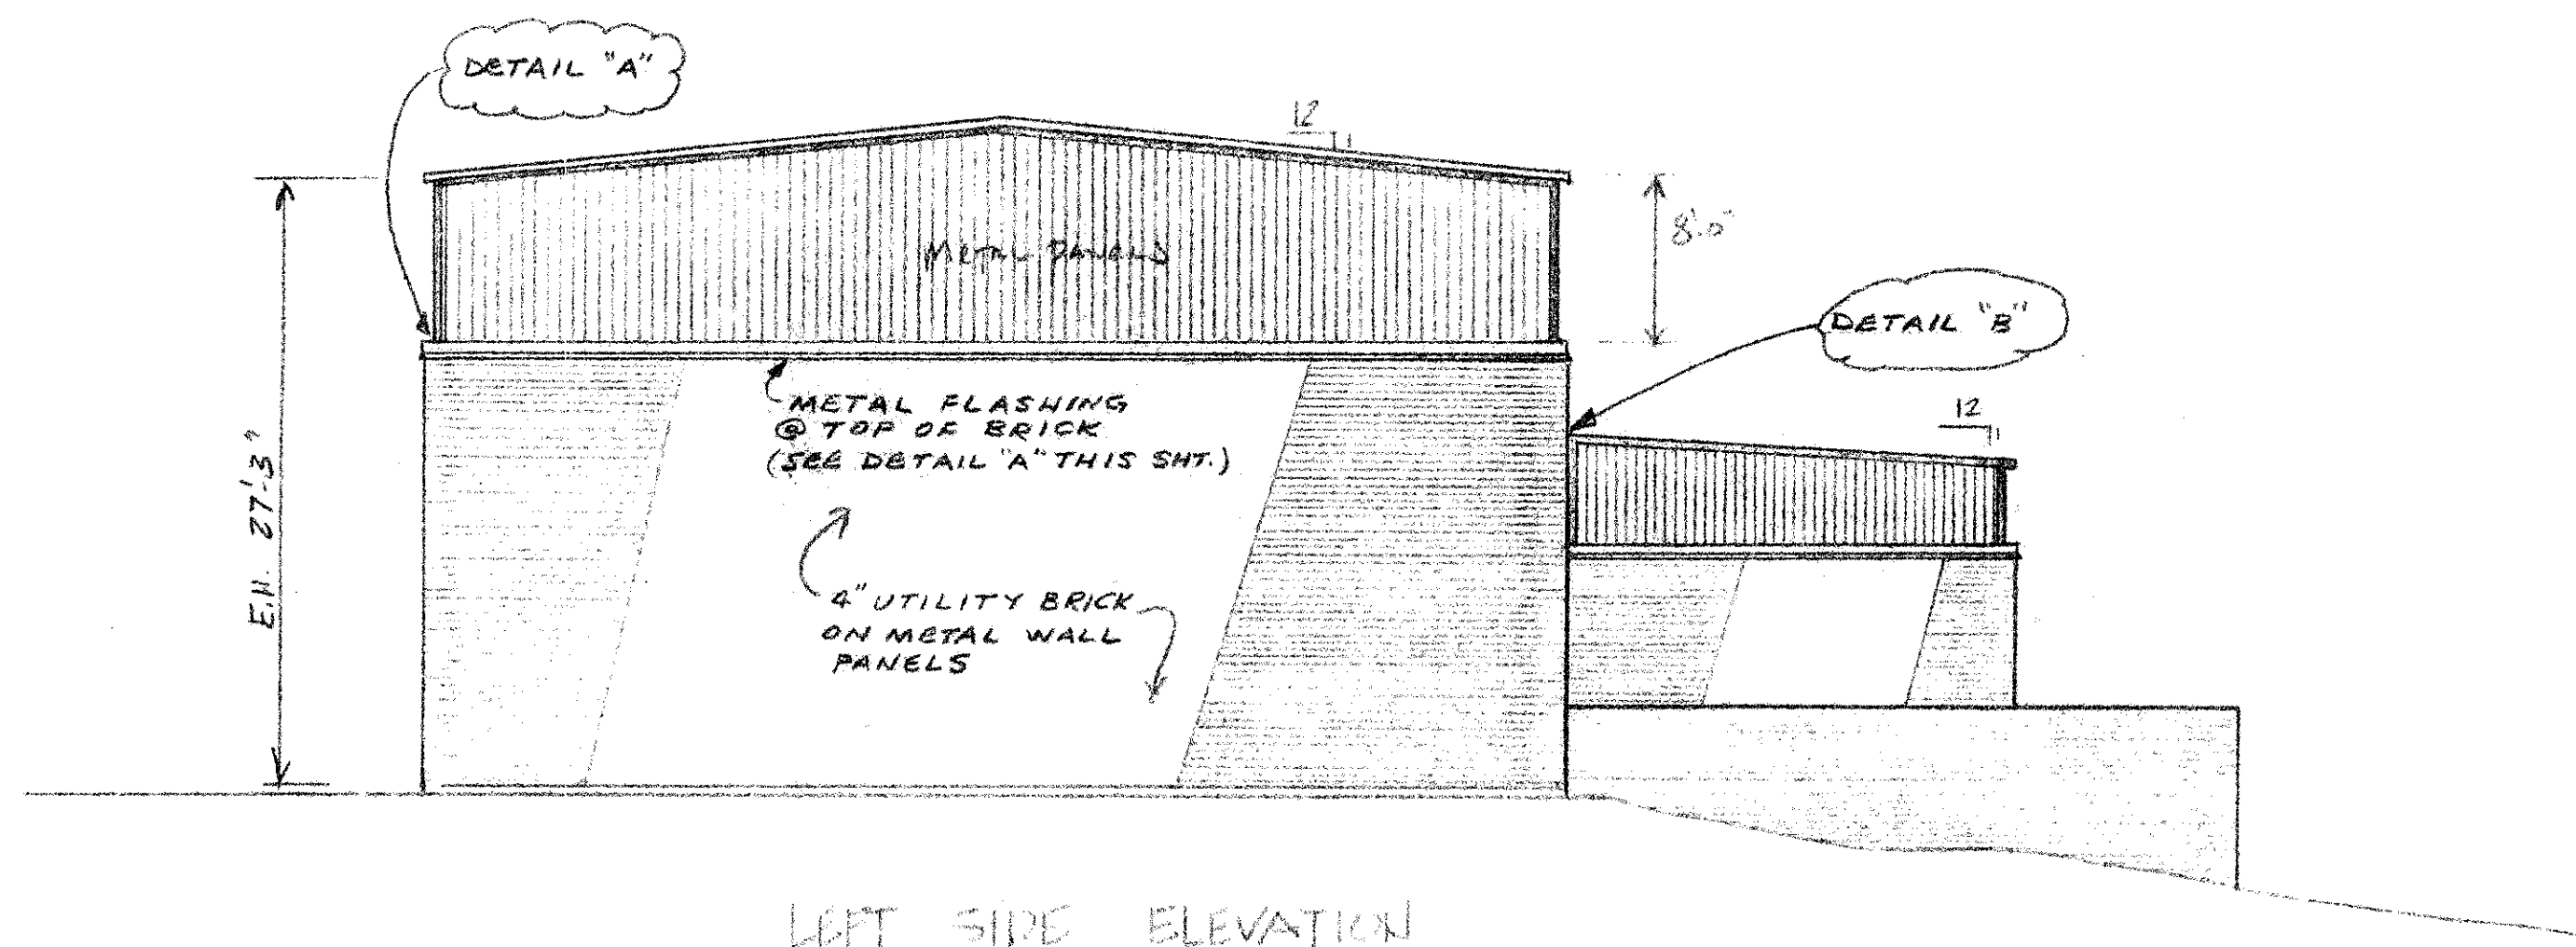


LEFT SIDE ELEVATION
1/8" = 1'-0"

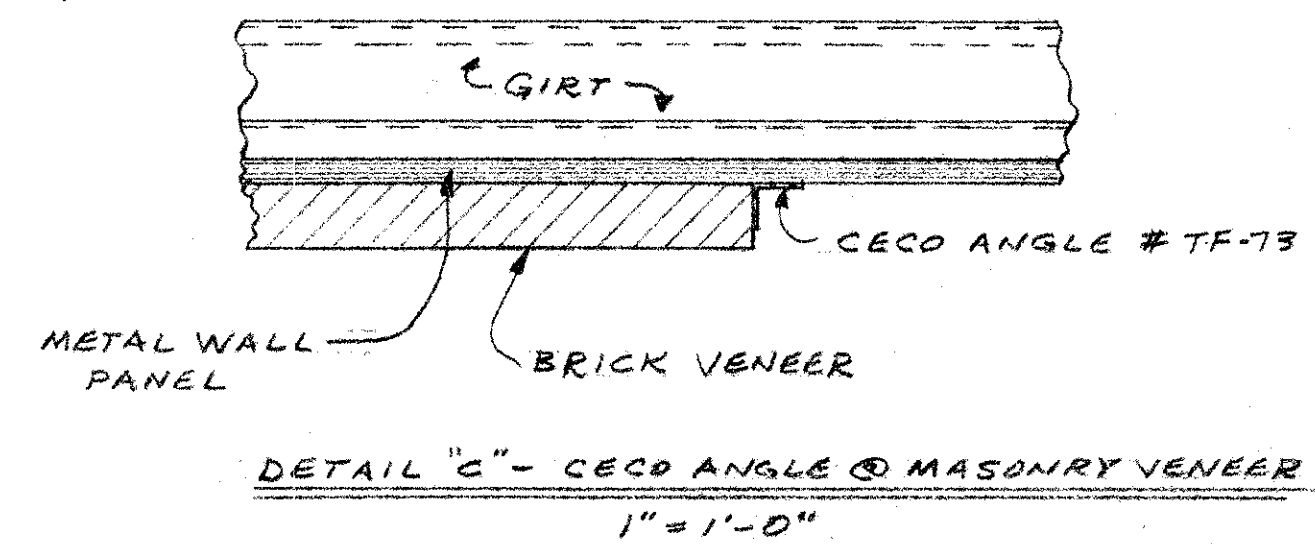


DETAIL "C" - CECD ANGLE @ MASONRY VENEER
1" = 1'-0"

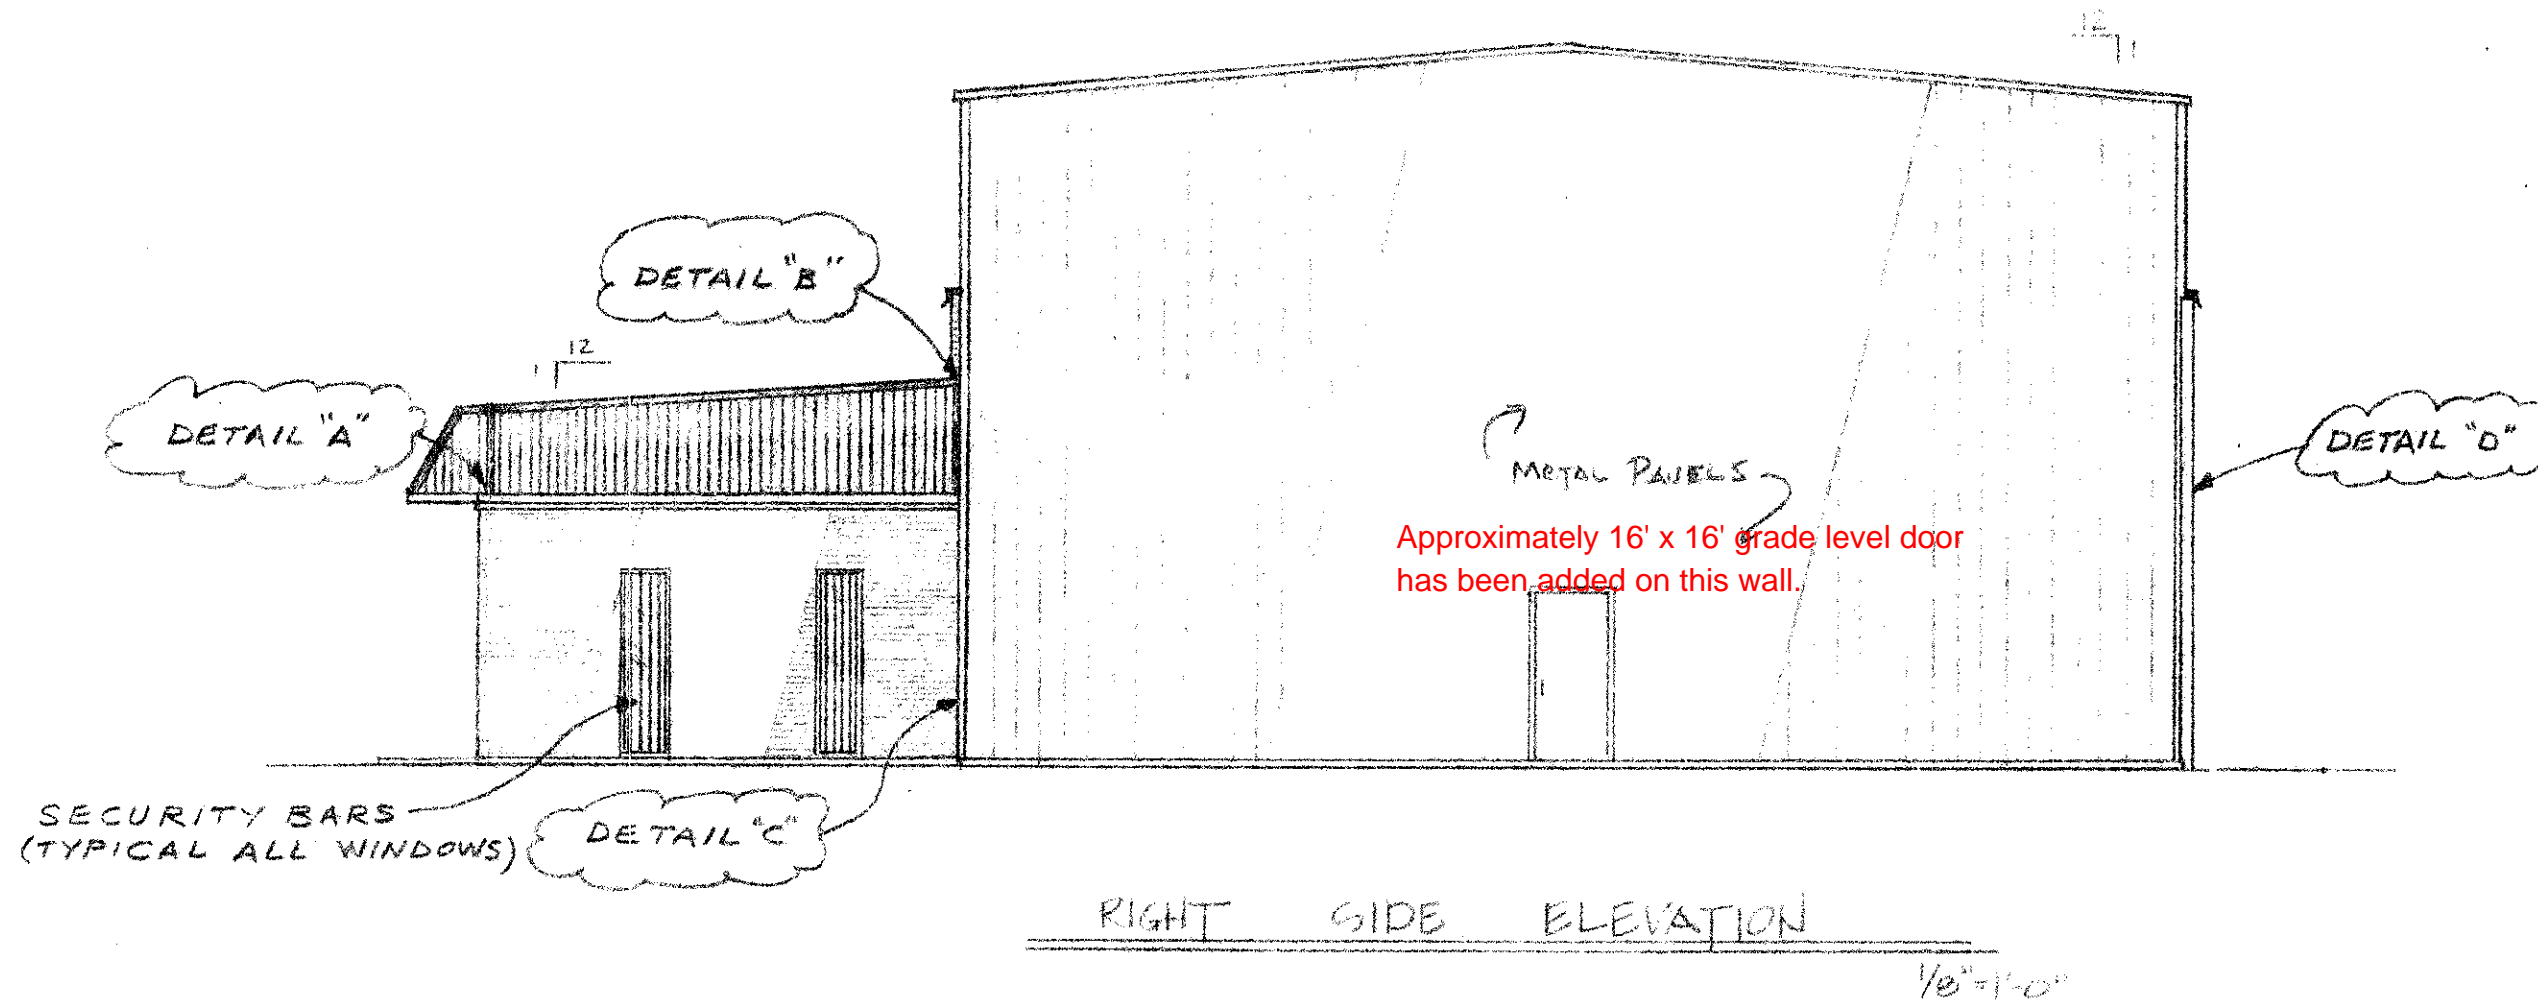


RIGHT SIDE ELEVATION
1/8" = 1'-0"

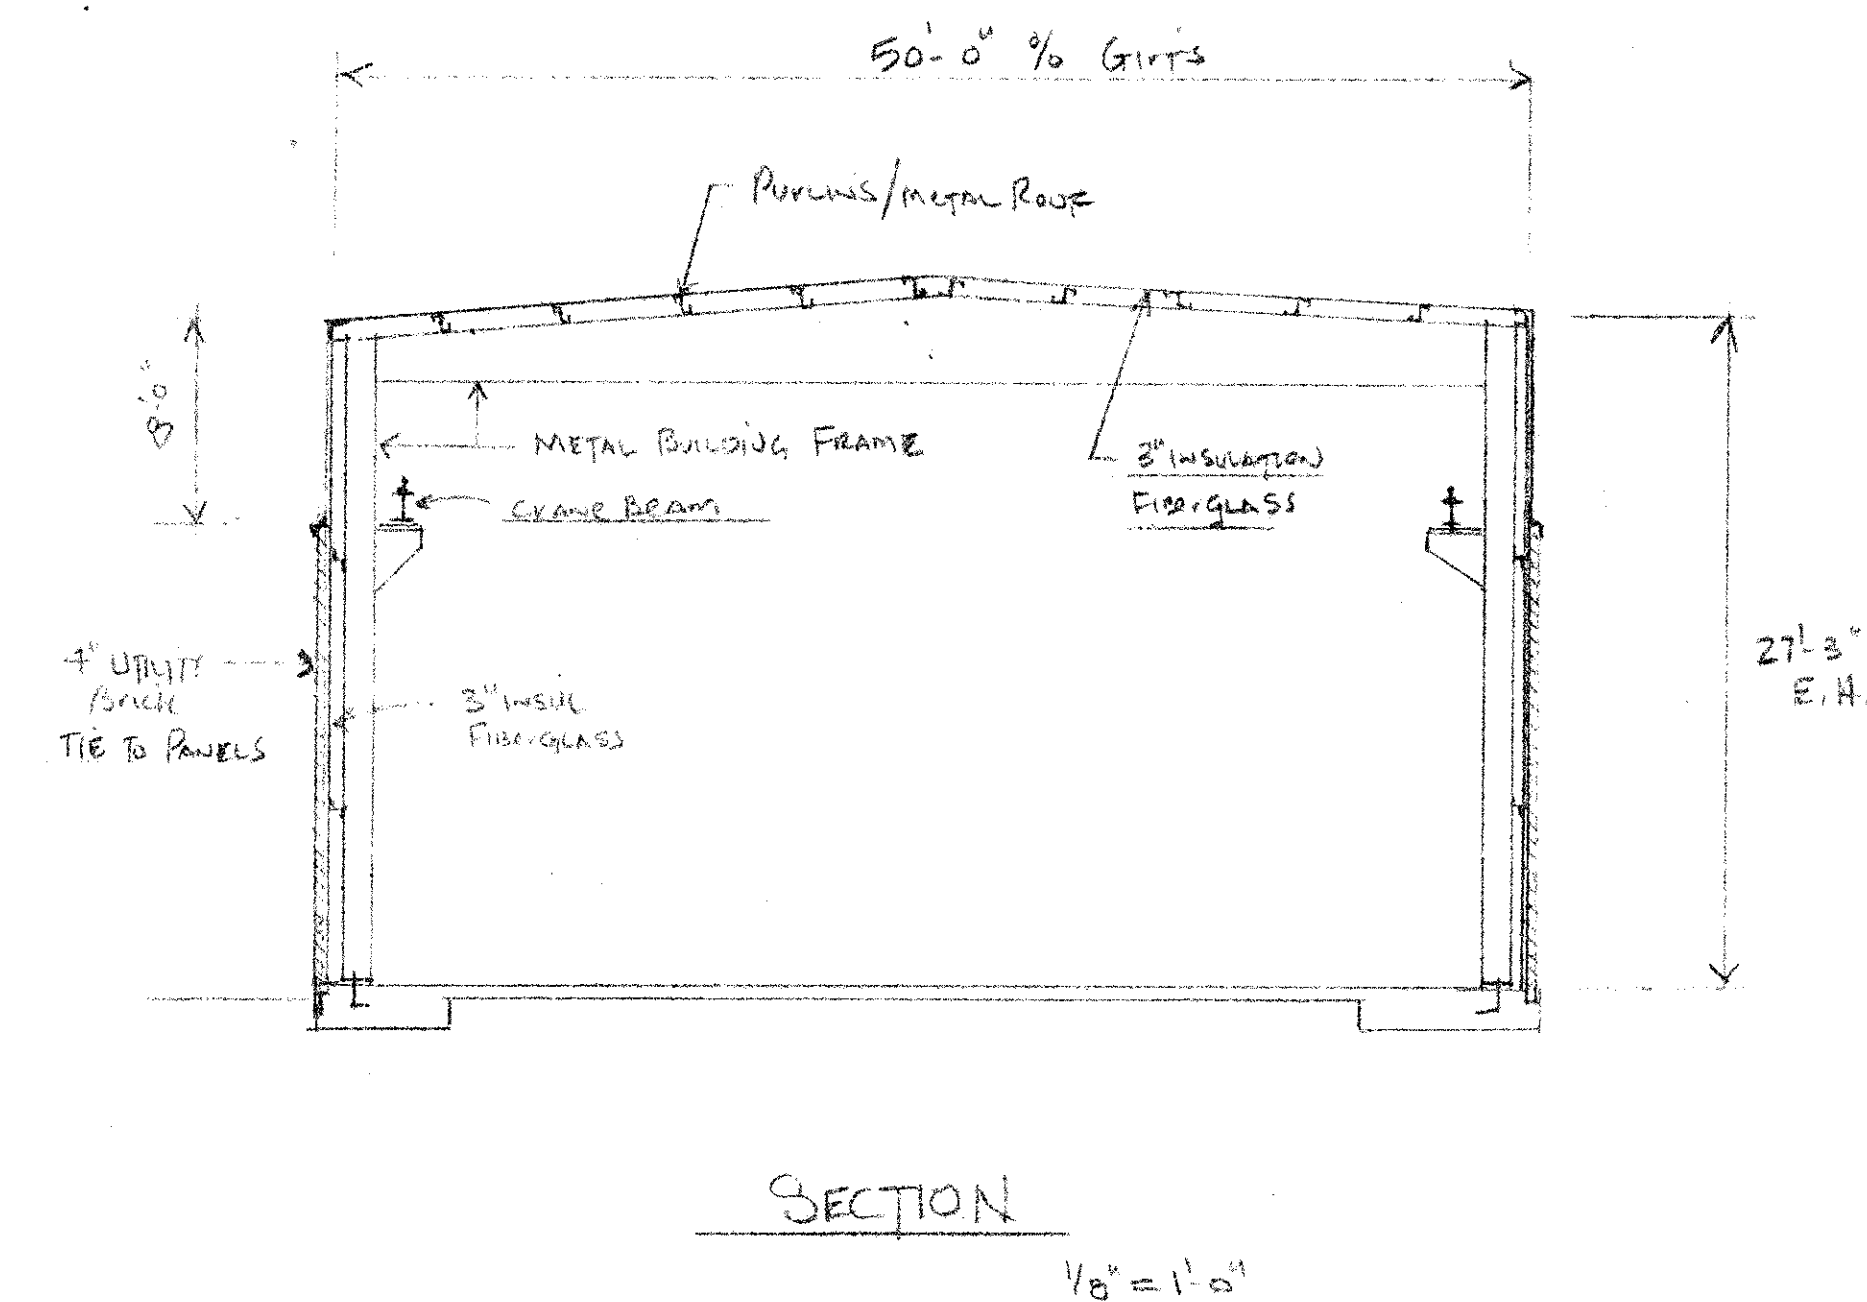

SECTION
1/8" = 1'-0"

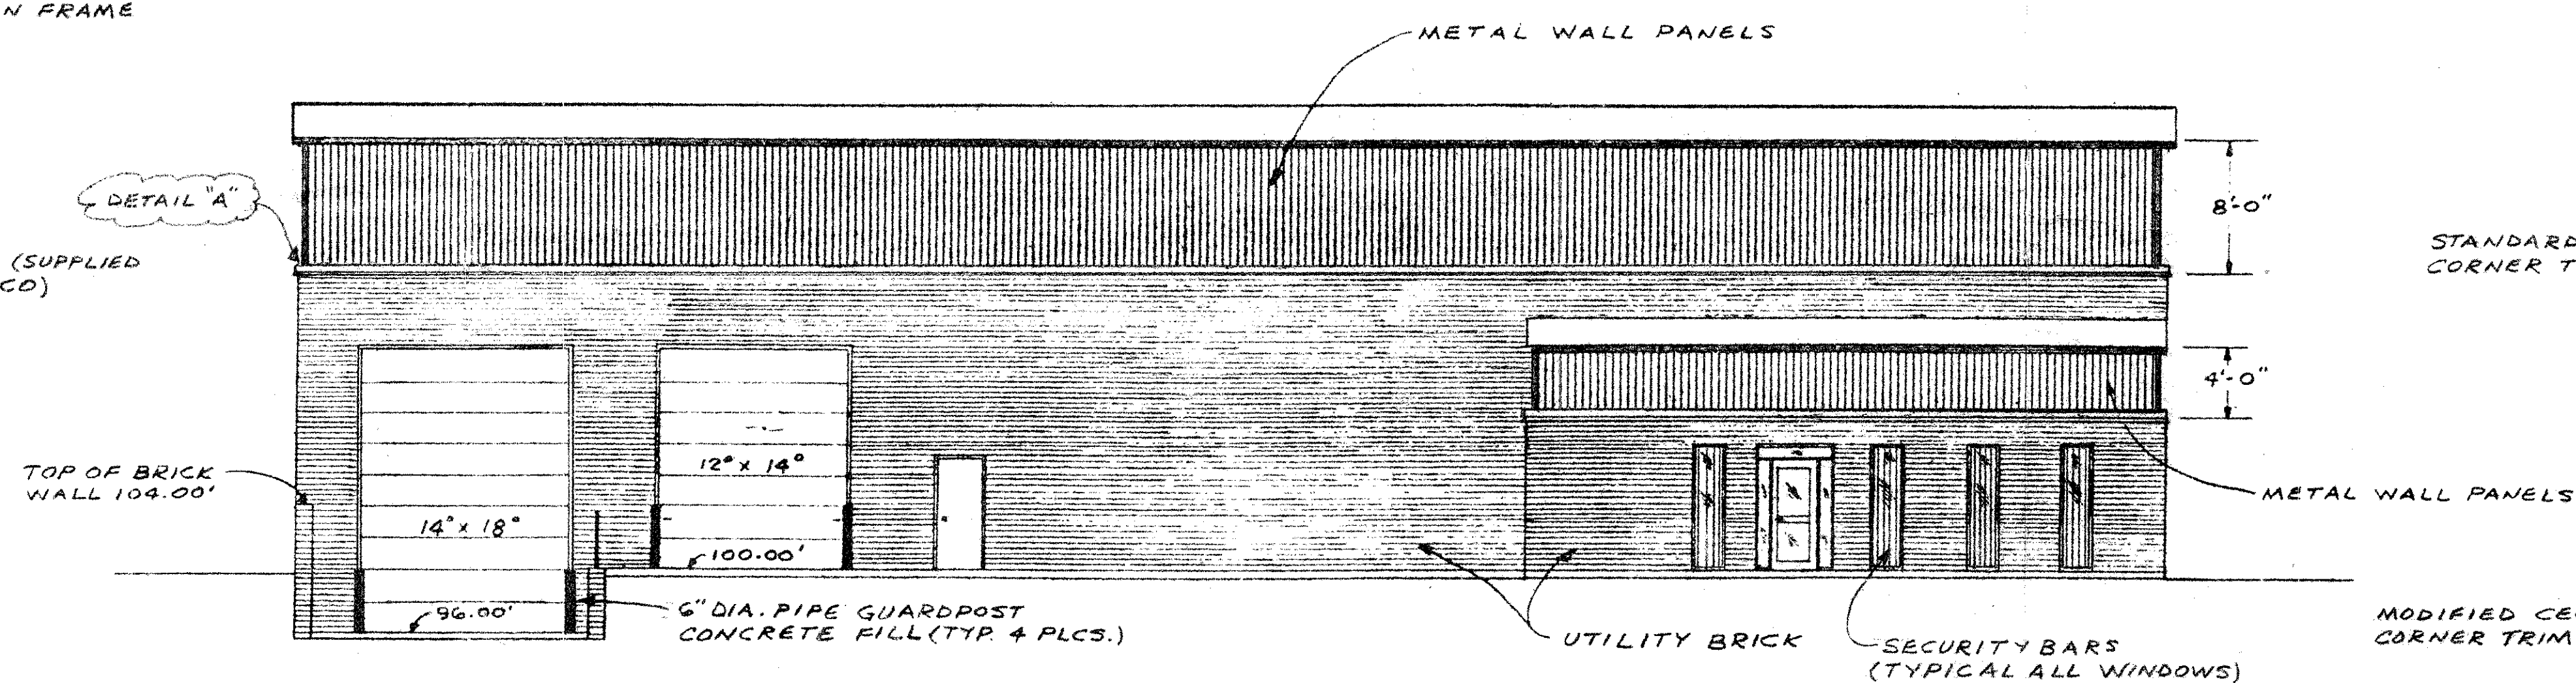


FRONT ELEVATION
1/8" = 1'-0"

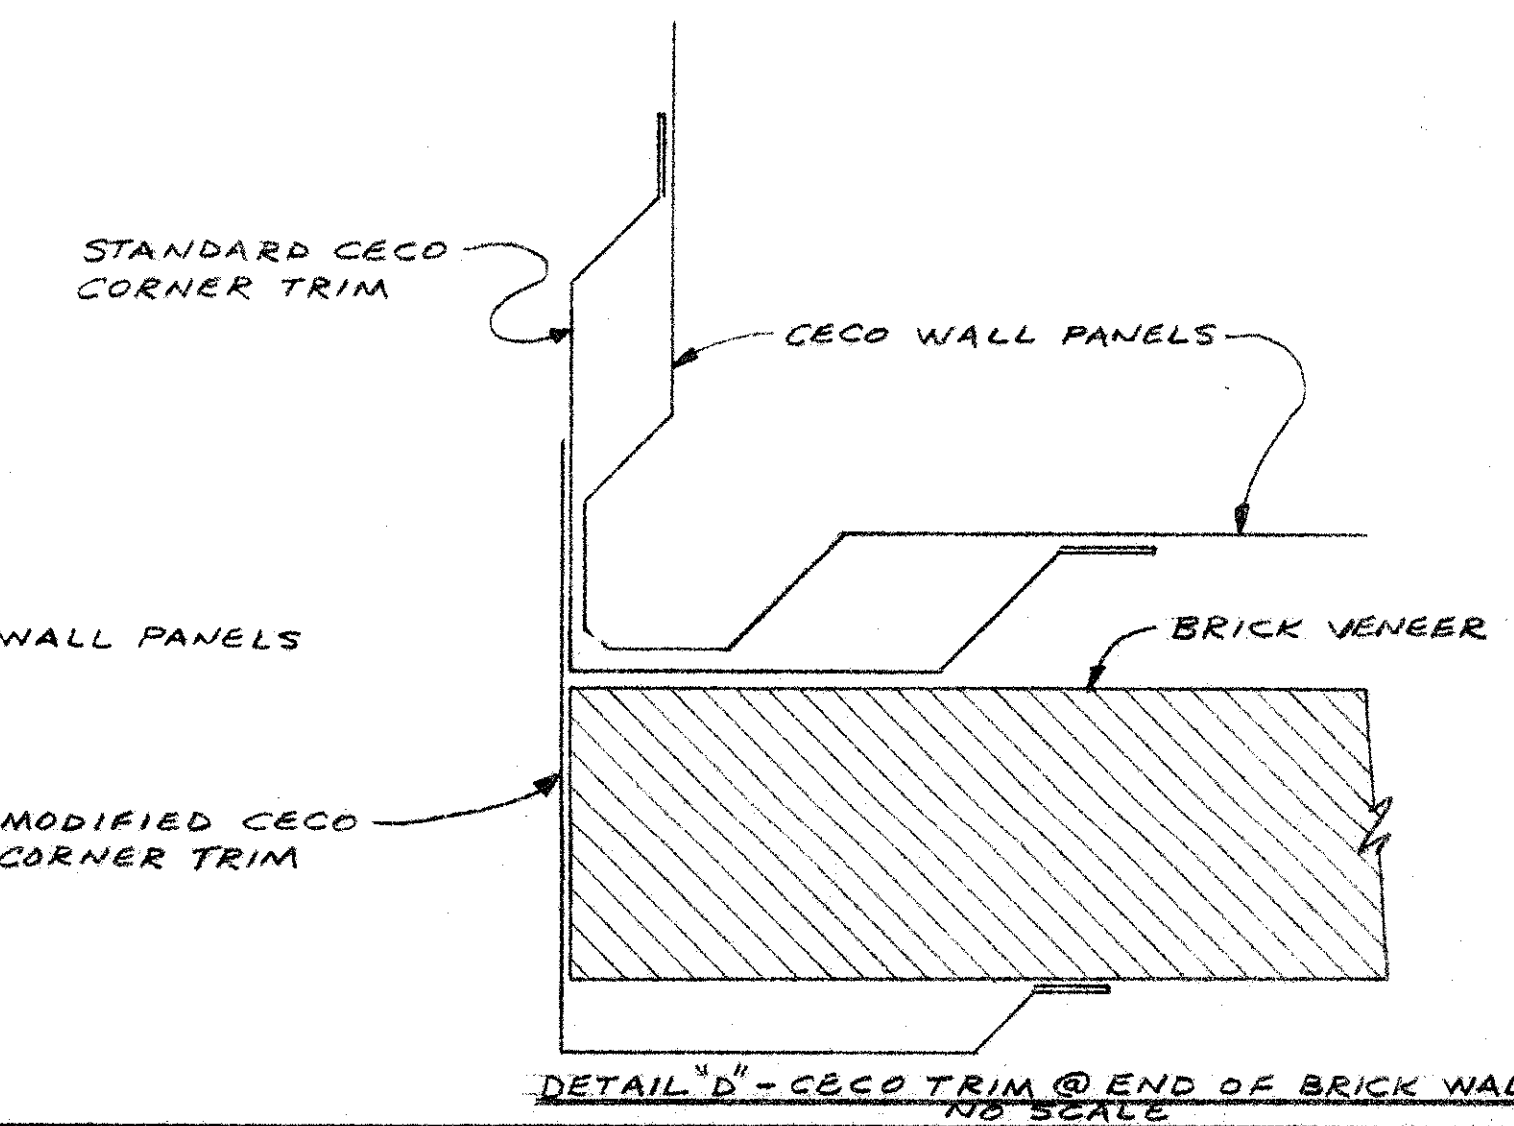

DETAIL "D" - CECD TRIM @ END OF BRICK WALL
NO SCALE

REVISIONS		Project PROPOSED BUILDING FOR:	Drawing
No.	Date	KALLESTAD MACHINERY, INC.	ELEVATIONS
1	2-13-90 ADD DETAILS A & B	Owner FORT MILL, S.C.	Sheet No.
2	2-19-90 CHG	Scale: 1/8" = 1'-0"	3
3	2-23-90 ADD DETAIL "C"	Date: 2-25-90	7
4	2-23-90 ADD METAL WALL PANELS	Drawn By: HOPE	
		Appvd:	
		Issue:	

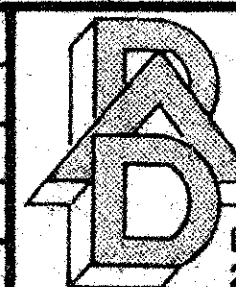

D.A. DAVIS CONSTRUCTION COMPANY, INC.
2206 W. ROOSEVELT BLVD., MONROE, N.C. 28110