



3 SIDE ELEVATION (TYPICAL)
SCALE: 1/8" = 1'-0"

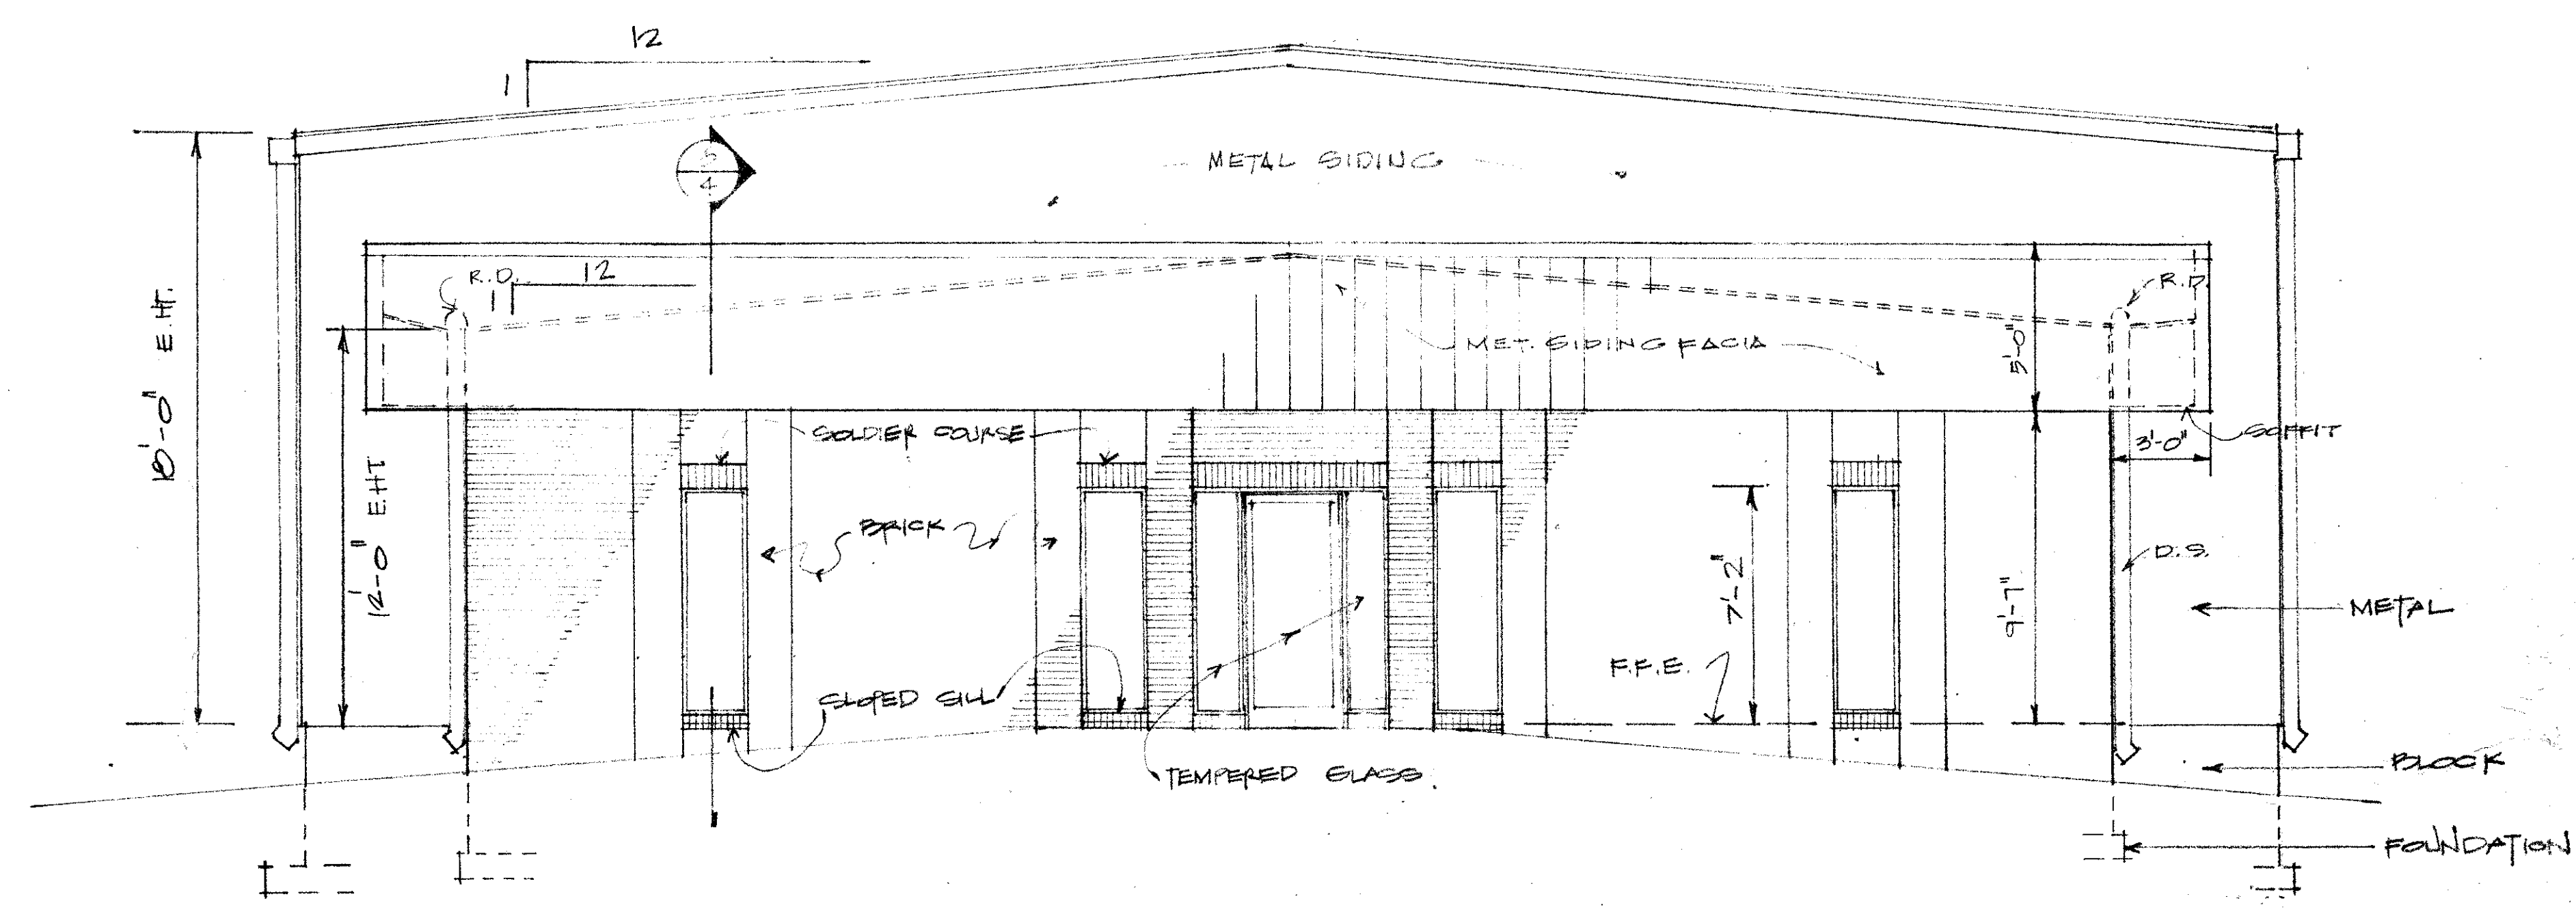

2 FRONT ELEVATION
SCALE: 1/4" = 1'-0"

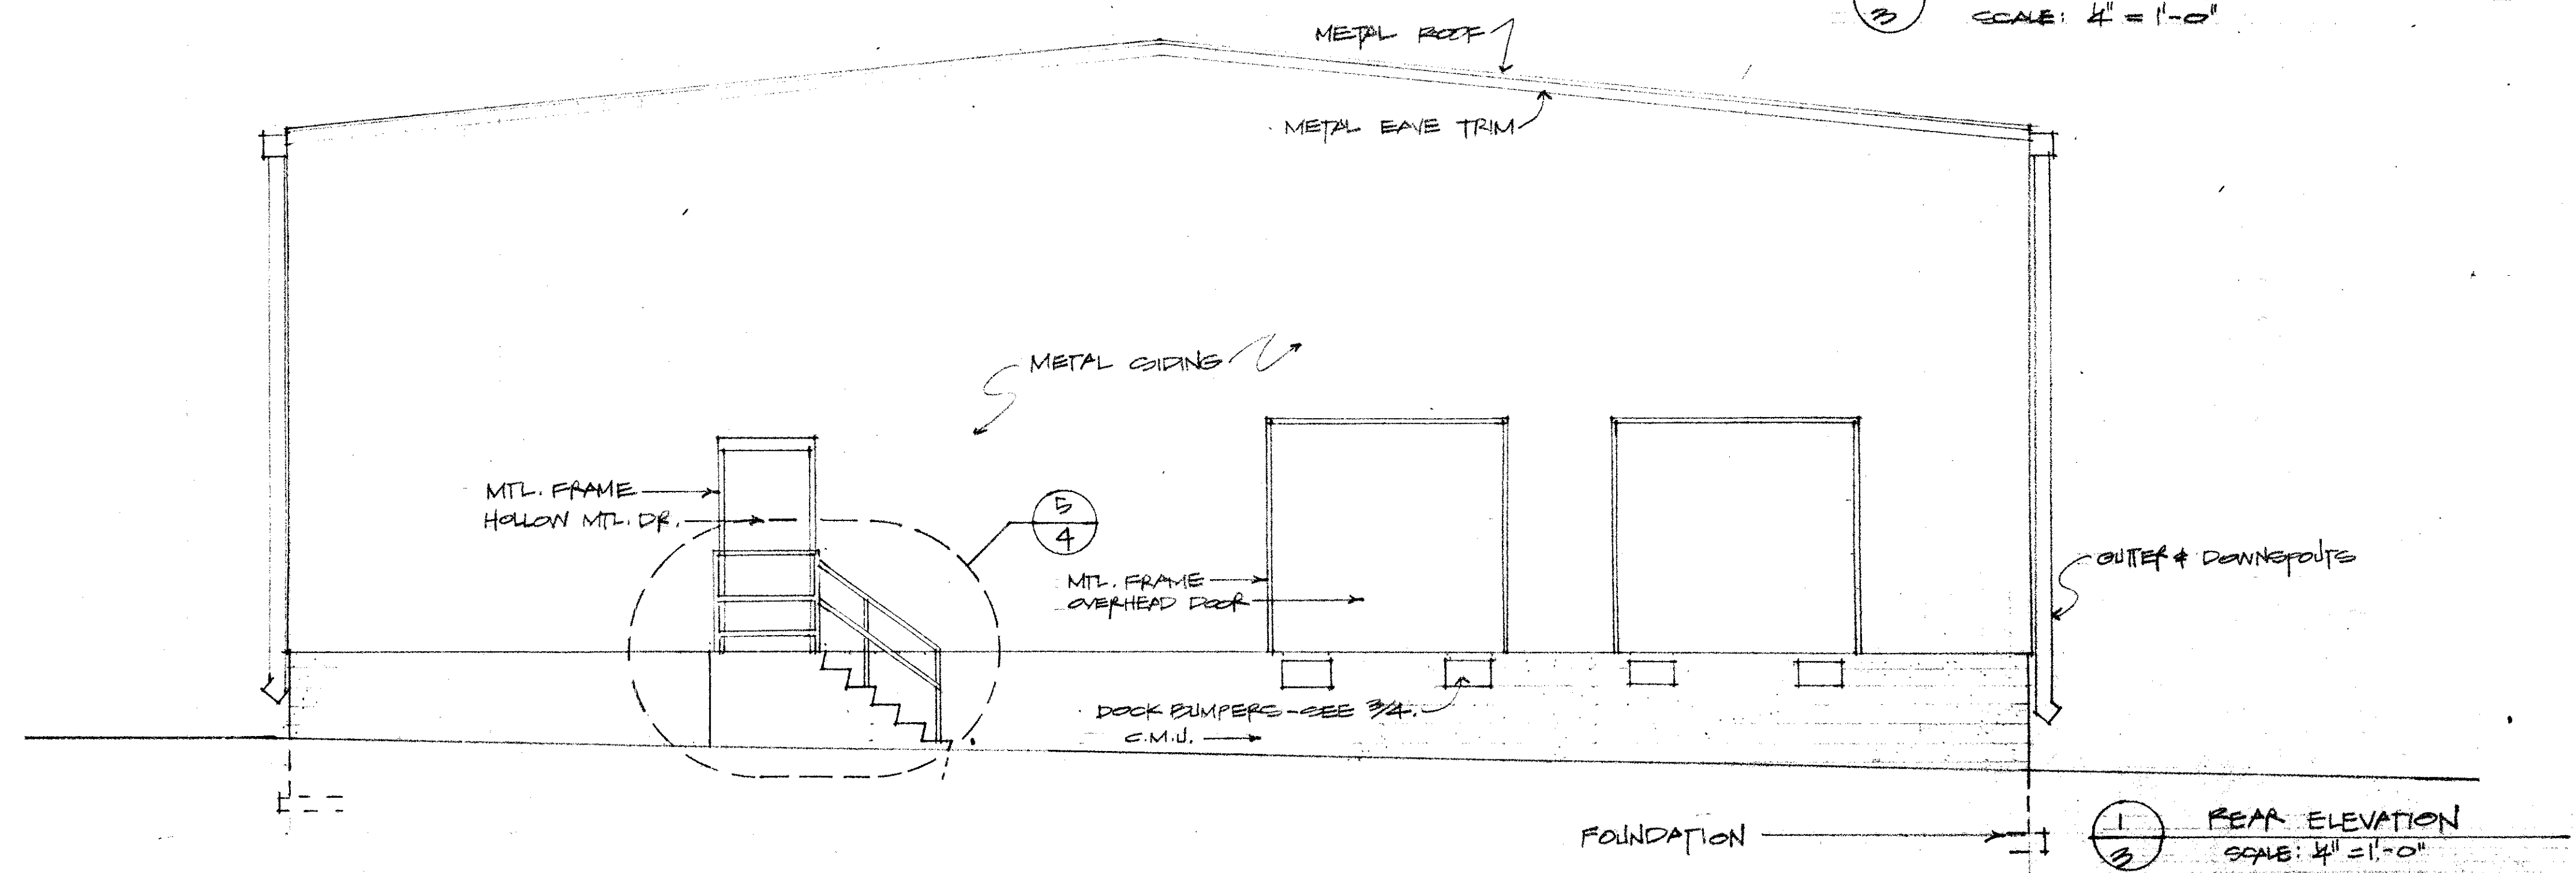

1 REAR ELEVATION
SCALE: 1/4" = 1'-0"

JOB NO. 753	DRAWN BY FMW	CHECKED BY	DATE	20 JUL 07	REVISIONS	20 AUG 1987
			DATE	20 JUL 07	REVISIONS	20 AUG 1987
SHEET NO. 3	ELEVATIONS					
	SMALL-PAK CHEMICALS INC SOUTHLAND INDUSTRIAL PARK PINEVILLE NORTH CAROLINA					