


ROOM FINISH SCHEDULE

ROOM	FLOOR	BASE	TRIM	CEILING	WALLS
OPEN OFFICE AREA					
MEN					
WOMEN					
STORAGE					
TRUCK WELL					
SHOP					

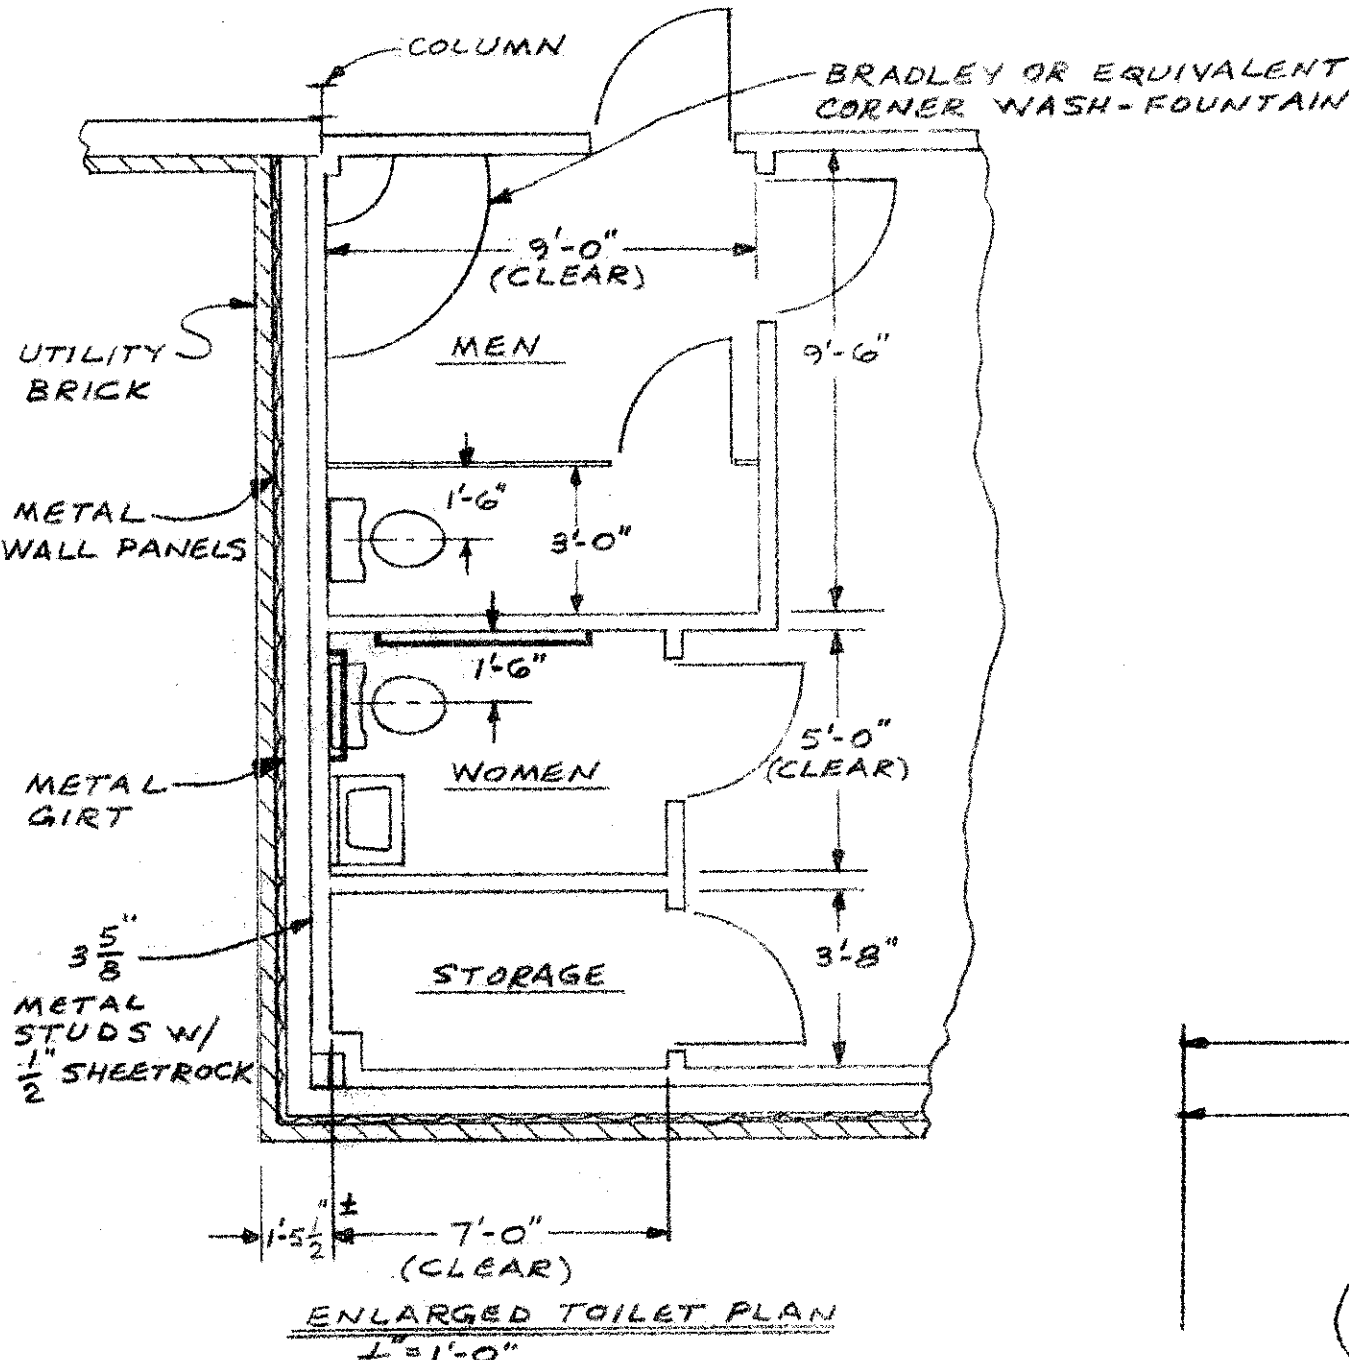

DOOR SCHEDULE

SYMBOL	REMARKS
①	3' x 7' ALUMINUM FRAME, BRONZE, W/ 10' x 7' SIDELIGHTS & 10' x 5' TRANSOM, LOCKSET, & THRESHOLD (BURGLAR RESISTANT GLASS)
② ③ ④ *	3' x 6' SOLID CORE BIRCH, STAIN GRADE PEE-HUNG, LOCKSET @ 2, PRIVACY SET @ 3
⑤ ⑥ ⑦ ⑧ ⑨	3' x 7' H.M. W/ H.M. FRAME, LOCKSET @ 6, 7, 8, & 9 AND PUSH-PULL ONLY @ 5
⑩	12' x 14' SECTIONAL STEEL OVERHEAD ELECTRICALLY OPERATED
⑪	14' x 18' SECTIONAL STEEL OVERHEAD ELECTRICALLY OPERATED

* PUSH-PULL AND DEAD-BOLT TO OPERATE FROM OFFICE SIDE ONLY

WINDOW SCHEDULE

SYMBOL	REMARKS
Ⓐ	2' x 8' BRONZE ALUMINUM FRAME W/ FIXED BRONZE TINTED GLASS - SECURITY BARS ON EXTERIOR

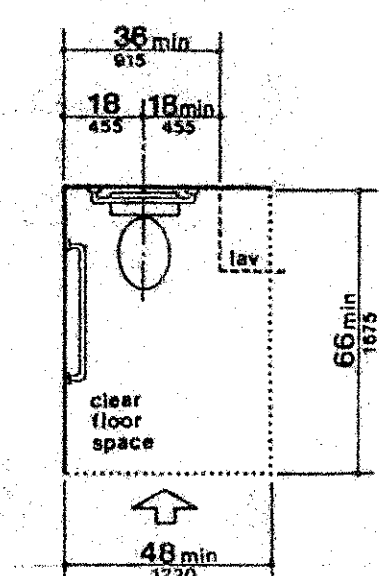


Fig. 28
Clear Floor Space at Water Closets


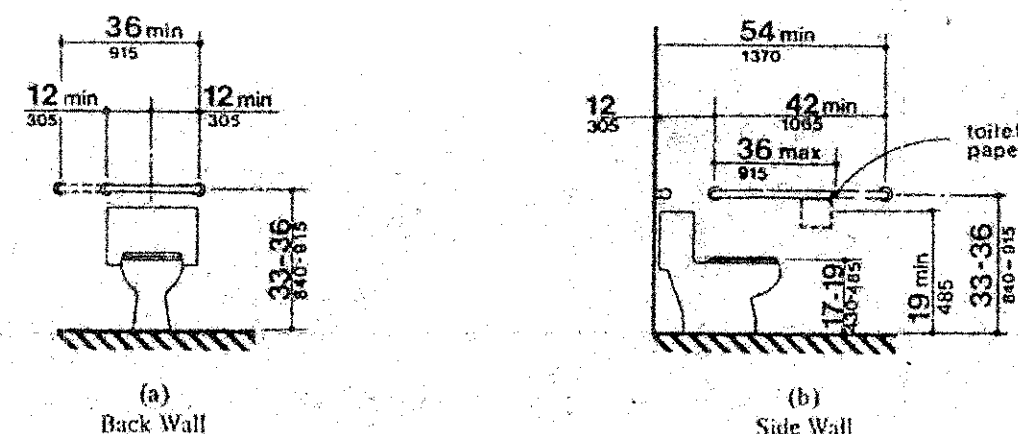


Fig. 29
Grab Bars at Water Closets

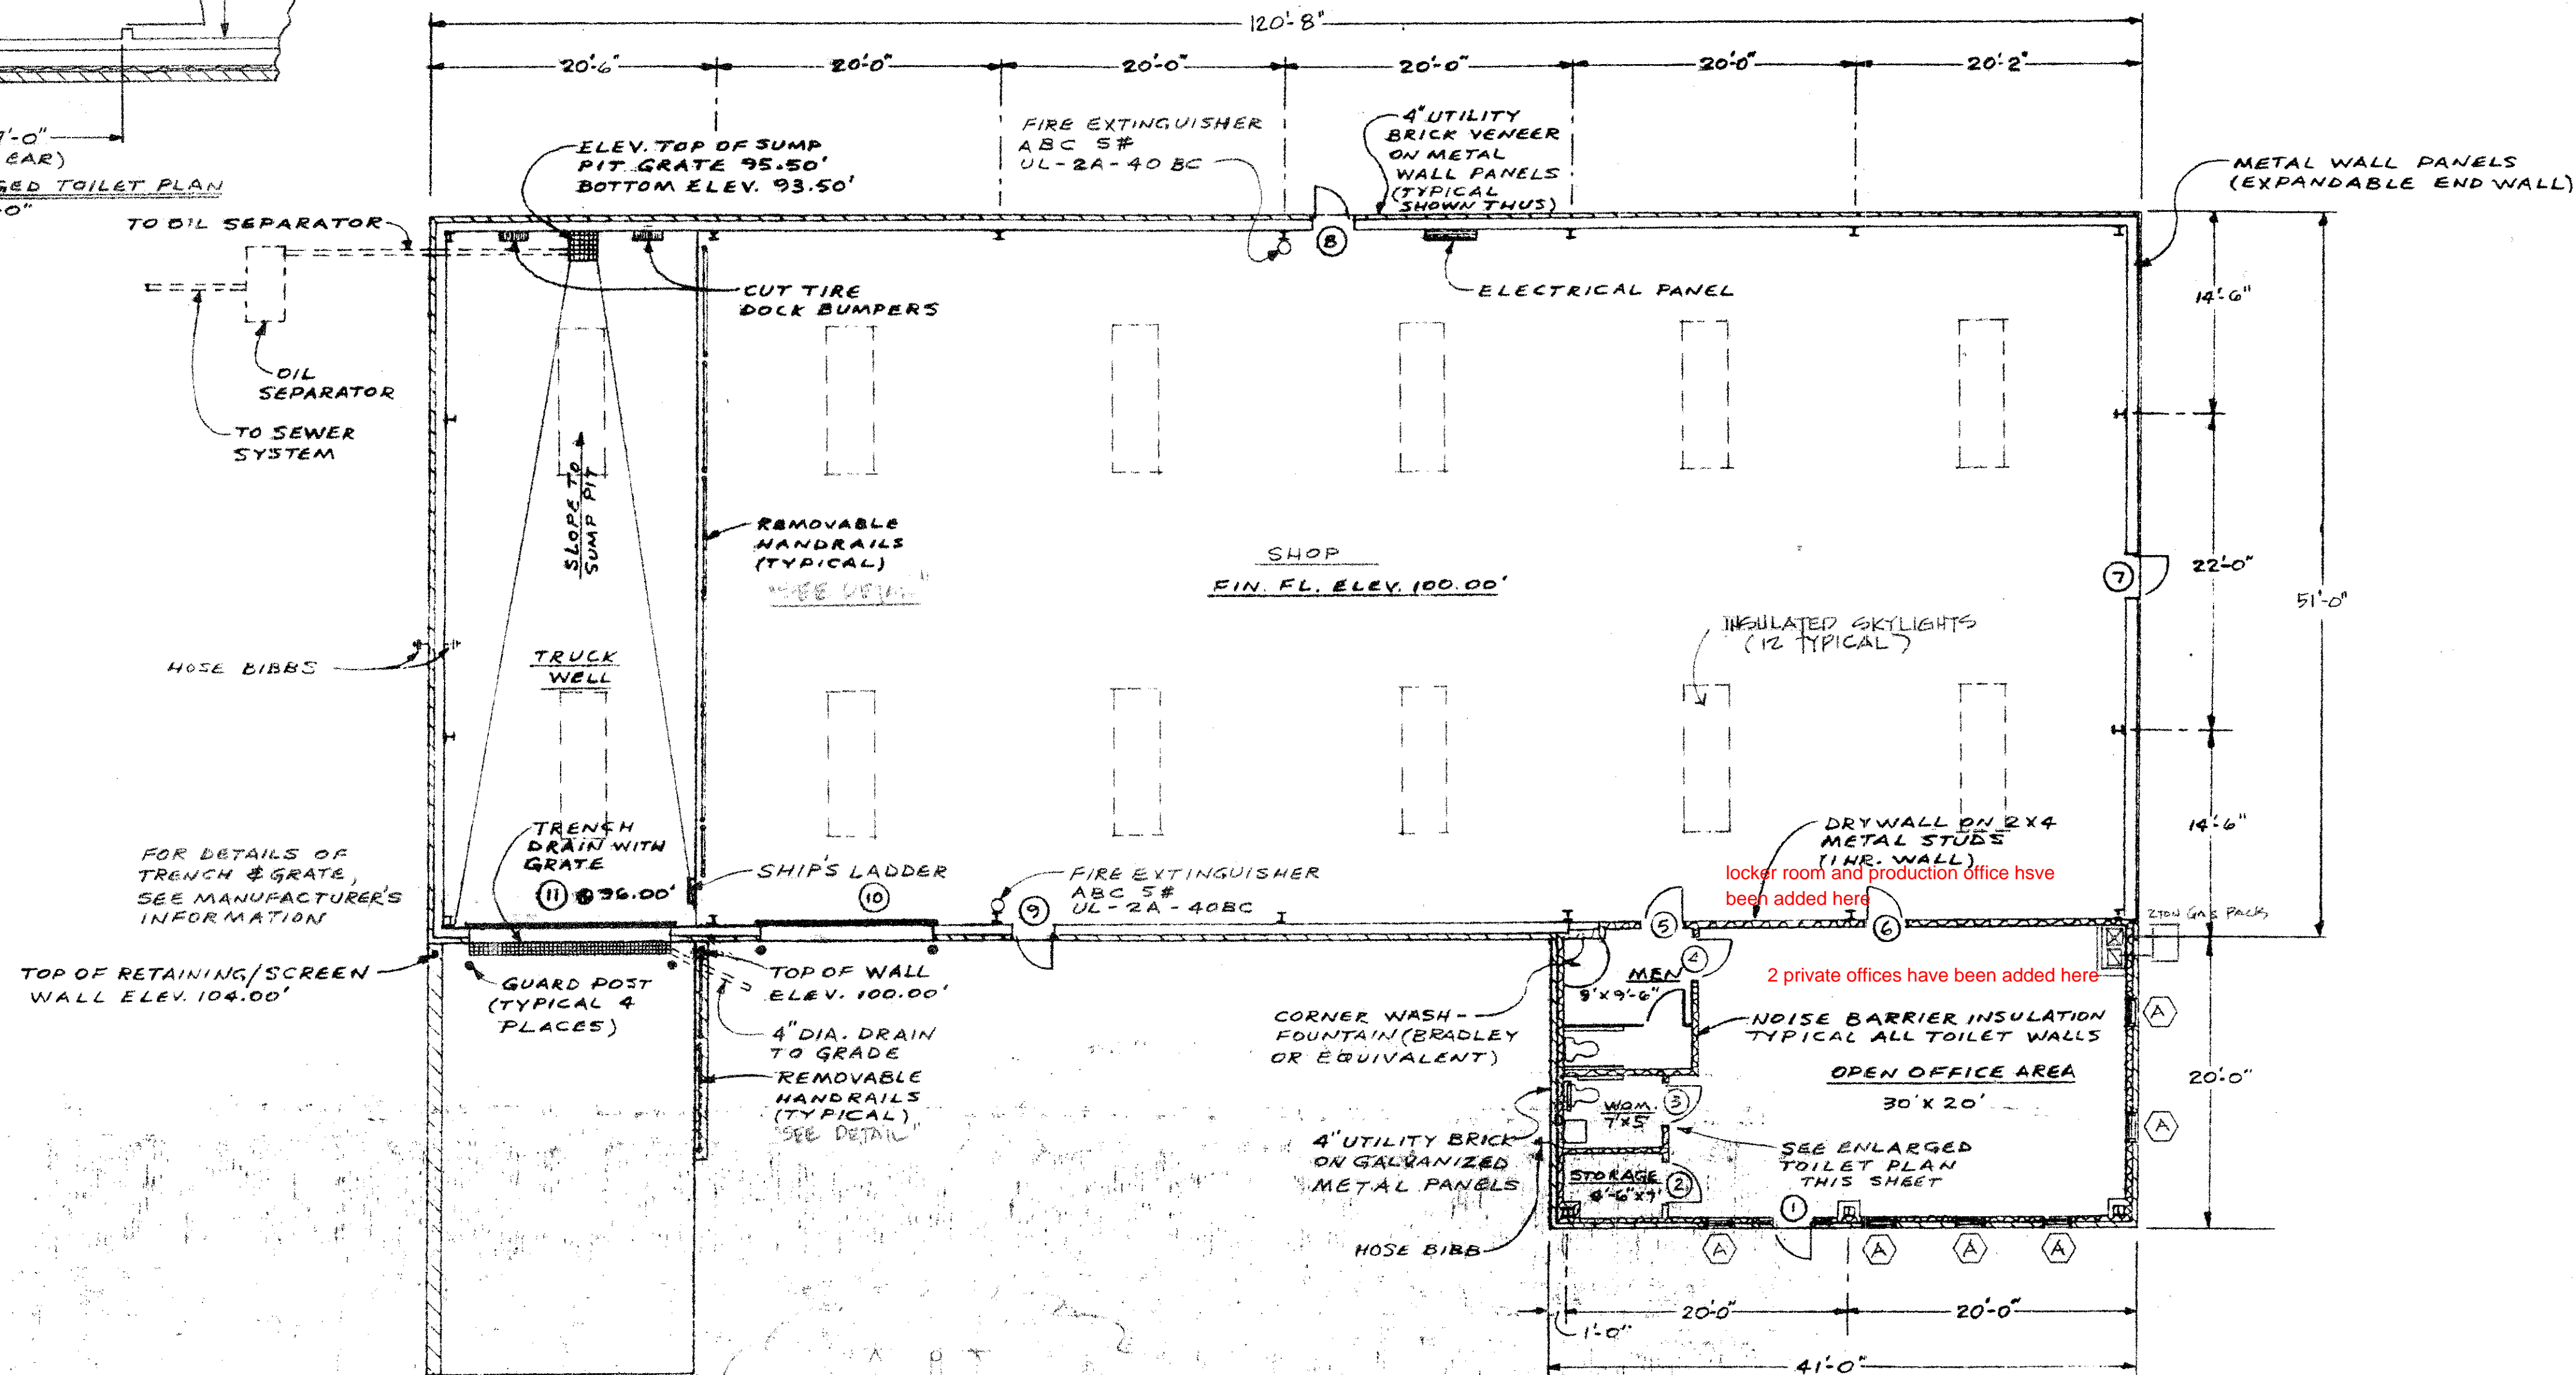

FLOOR PLAN

1/8" = 1'-0"

	REVISIONS No. Date 1 2-13-90 CMC BRICE NOTE 2 2-14-90 CMC BRICE NOTE 3 2-14-90 CMC BRICE NOTE 4 2-24-90 ADD ENLARGED TOILET PLAN WINDOW SIZE 5 2-24-90 CMC BRICE NOTE		Project PROPOSED BUILDING FOR KALLESTAD MACHINERY, INC. Owner FORT MILL, S.C. Scale: AS NOTED Date: 2-2-90 Drawn By: CLH Appvd: Issue:	Drawing FLOOR PLAN Sheet No. 2 7
	D. DAVIS CONSTRUCTION COMPANY, INC. 2206 W. ROOSEVELT BLVD., MONROE, N.C. 28110			