



REMAINING PORTION TRACT /  
SOUTHLAND INDUSTRIAL PARK  
2358/296

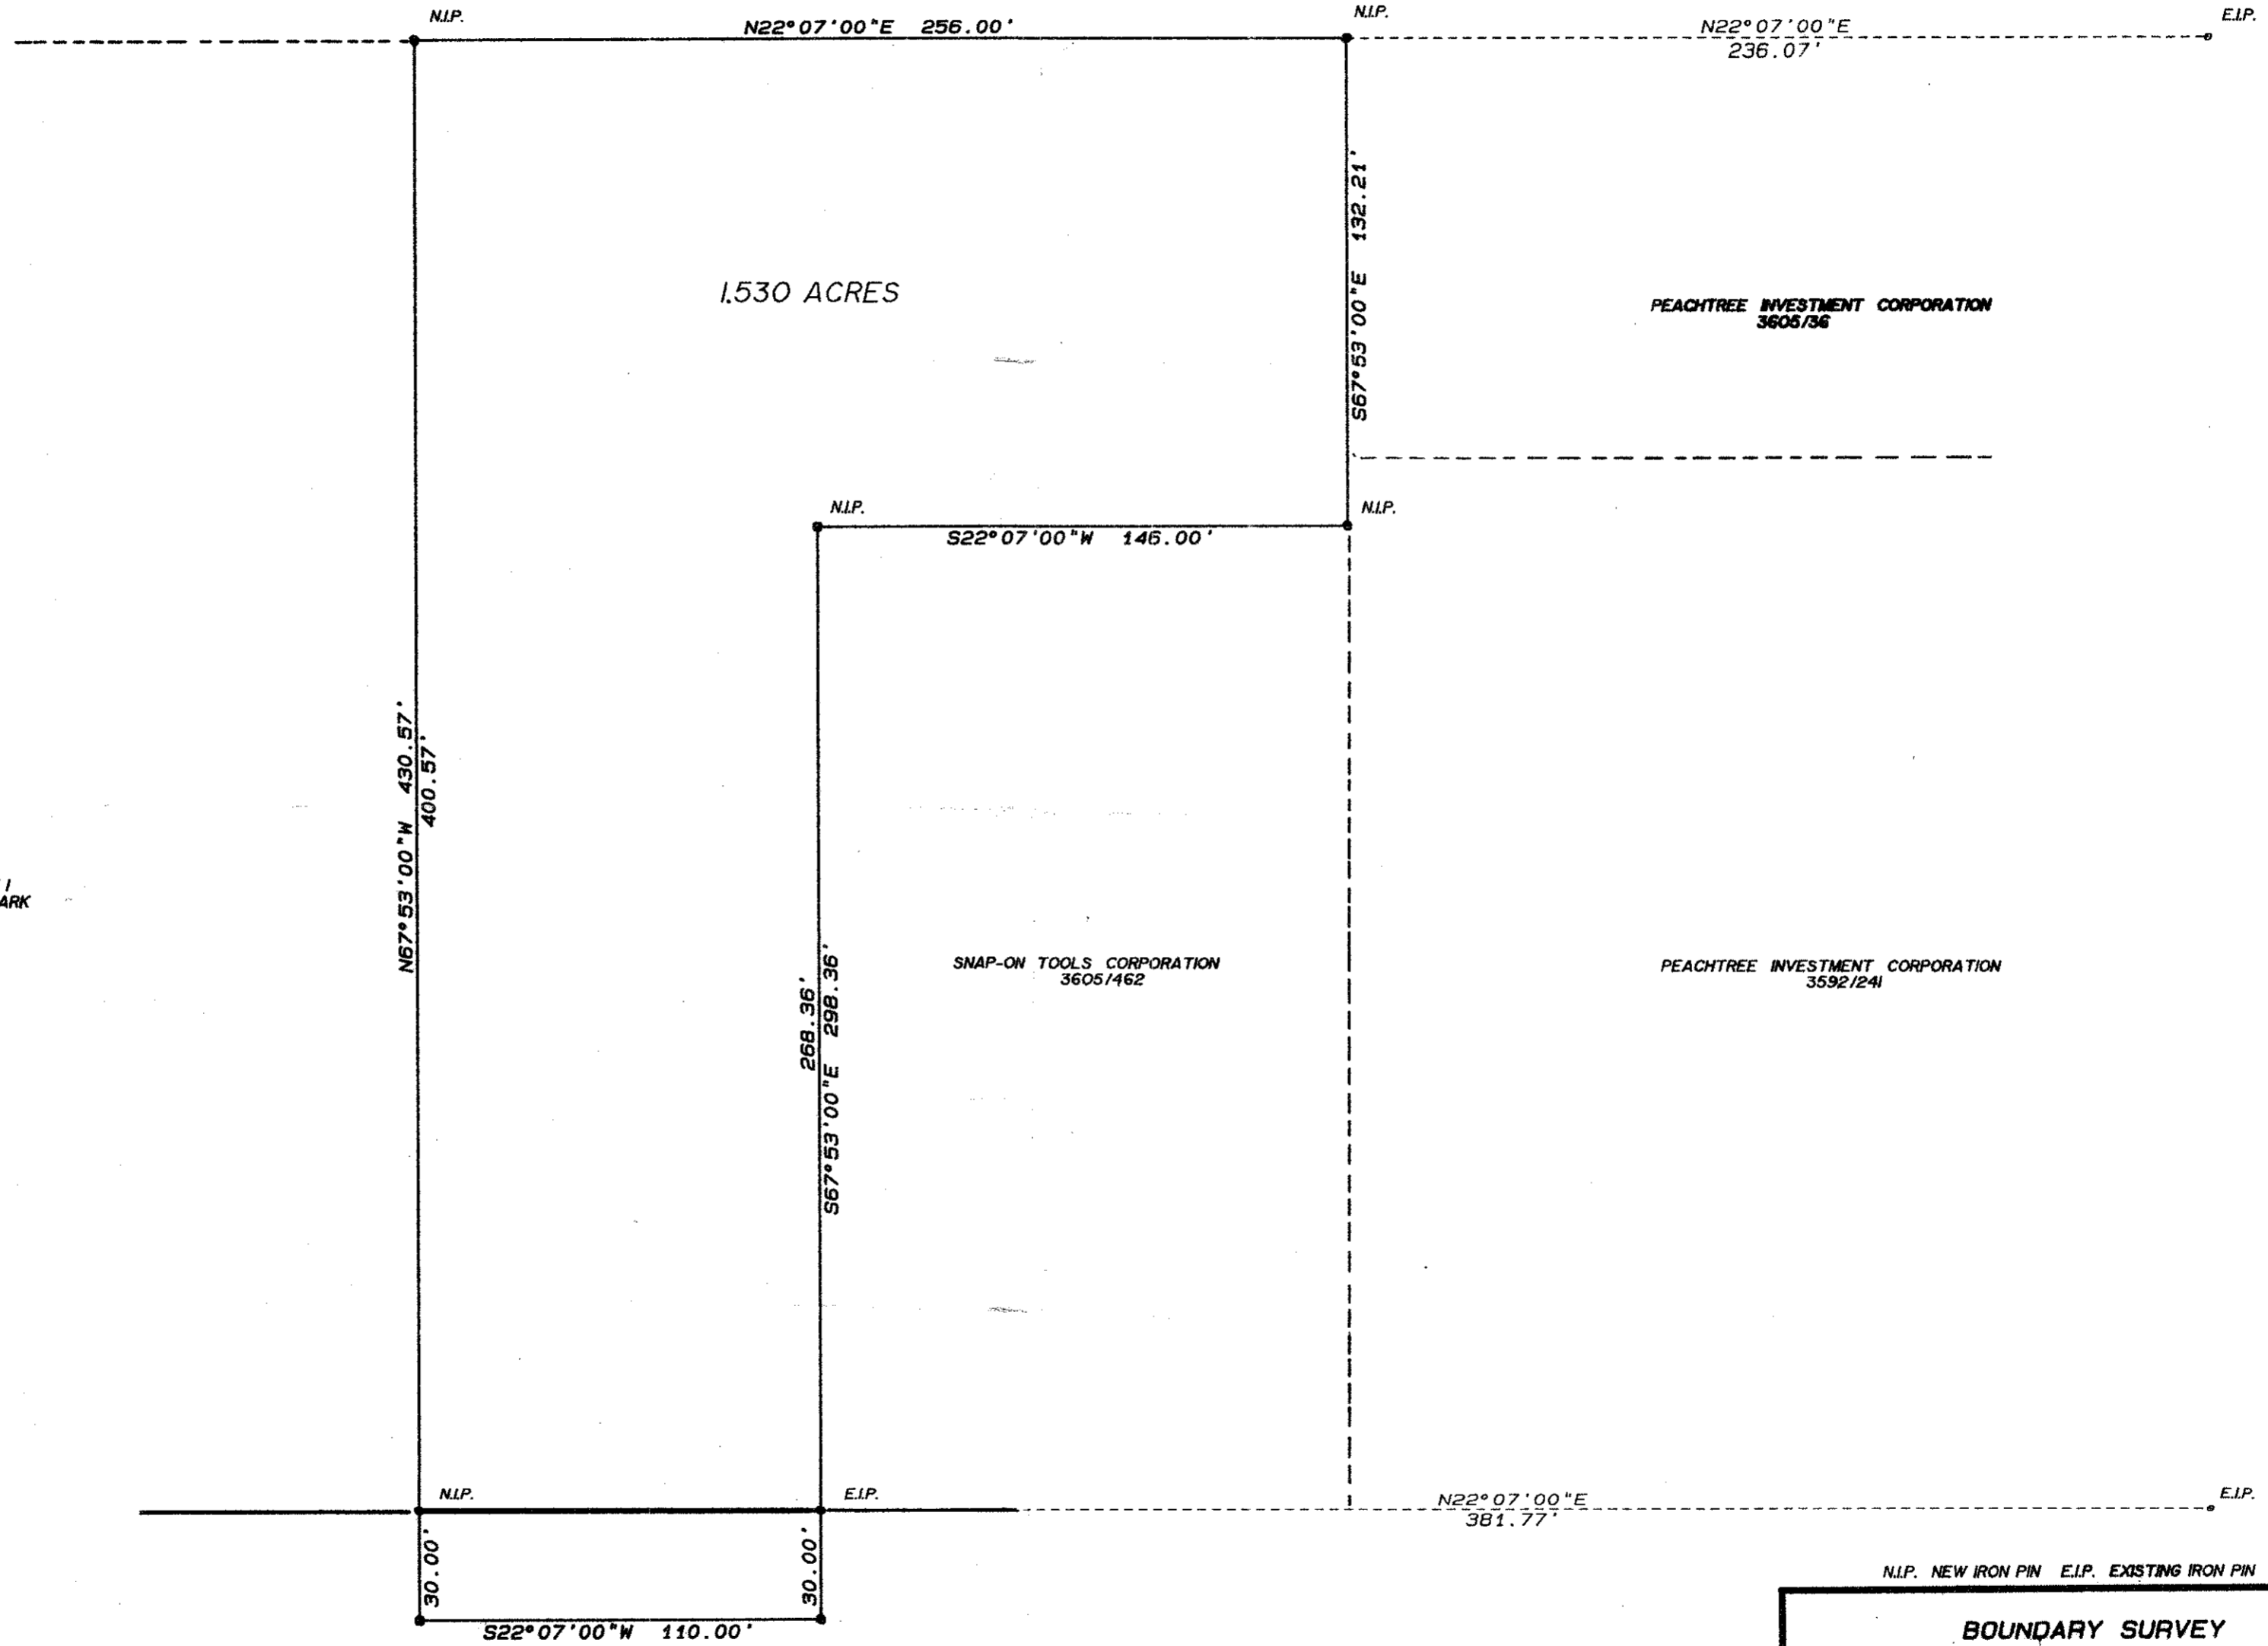

**INDUSTRIAL DRIVE**  
--- PAVED --- 60' R/W

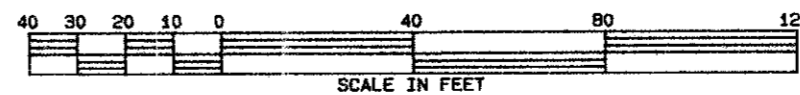

|   |  |   |
|---|--|---|
| N.I.P. NEW IRON PIN E.I.P. EXISTING IRON PIN<br><br><b>BOUNDARY SURVEY<br/>OF A PORTION</b><br><br><b>SOUTHLAND<br/>INDUSTRIAL PARK, INC.</b> |  |   |
| MECKLENBURG COUNTY<br>PINEVILLE TOWNSHIP NORTH CAROLINA   |  |   |
| <b>JACK R. CHRISTIAN &amp; ASSOCIATES<br/>SURVEYING</b>   |  | DATE: JULY 10, 1987                       |
| PH. (704) 332-4763<br>413 1/2 N. TRYON CHARLOTTE, NORTH CAROLINA  |  | SCALE: 1"=40'<br><br>FILE: 87-07-09 FB106 |